

© Copyright Surrey County Council
2005

Revision: C
Description: Updated
Date: 20/01/2011





SURREY COUNTY COUNCIL

Scale: 1/1250 @A3
Drawn: CADCAP
Filename: 00096_01.dwg

Date: 05.03.10
Checked: ARB


School No: 936/3581
Approved:

Laleham C of E (Aided) Primary School
Staines
SITE PLAN

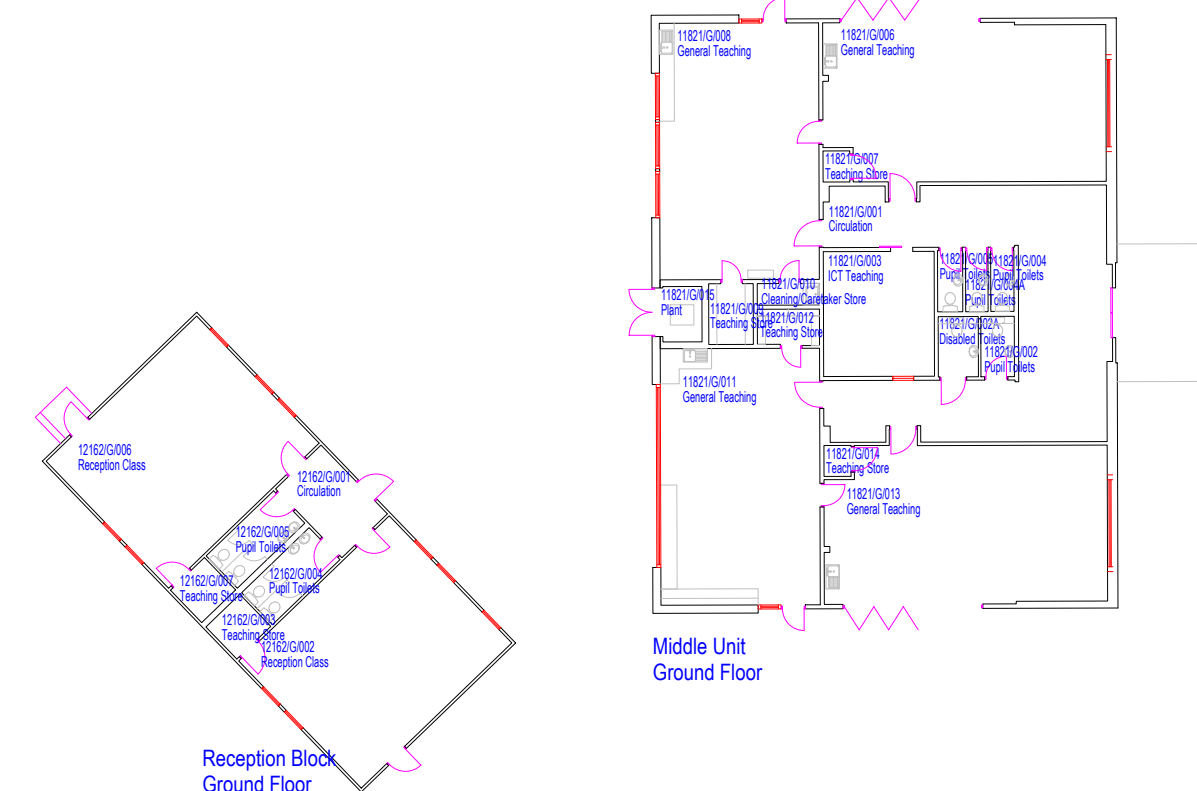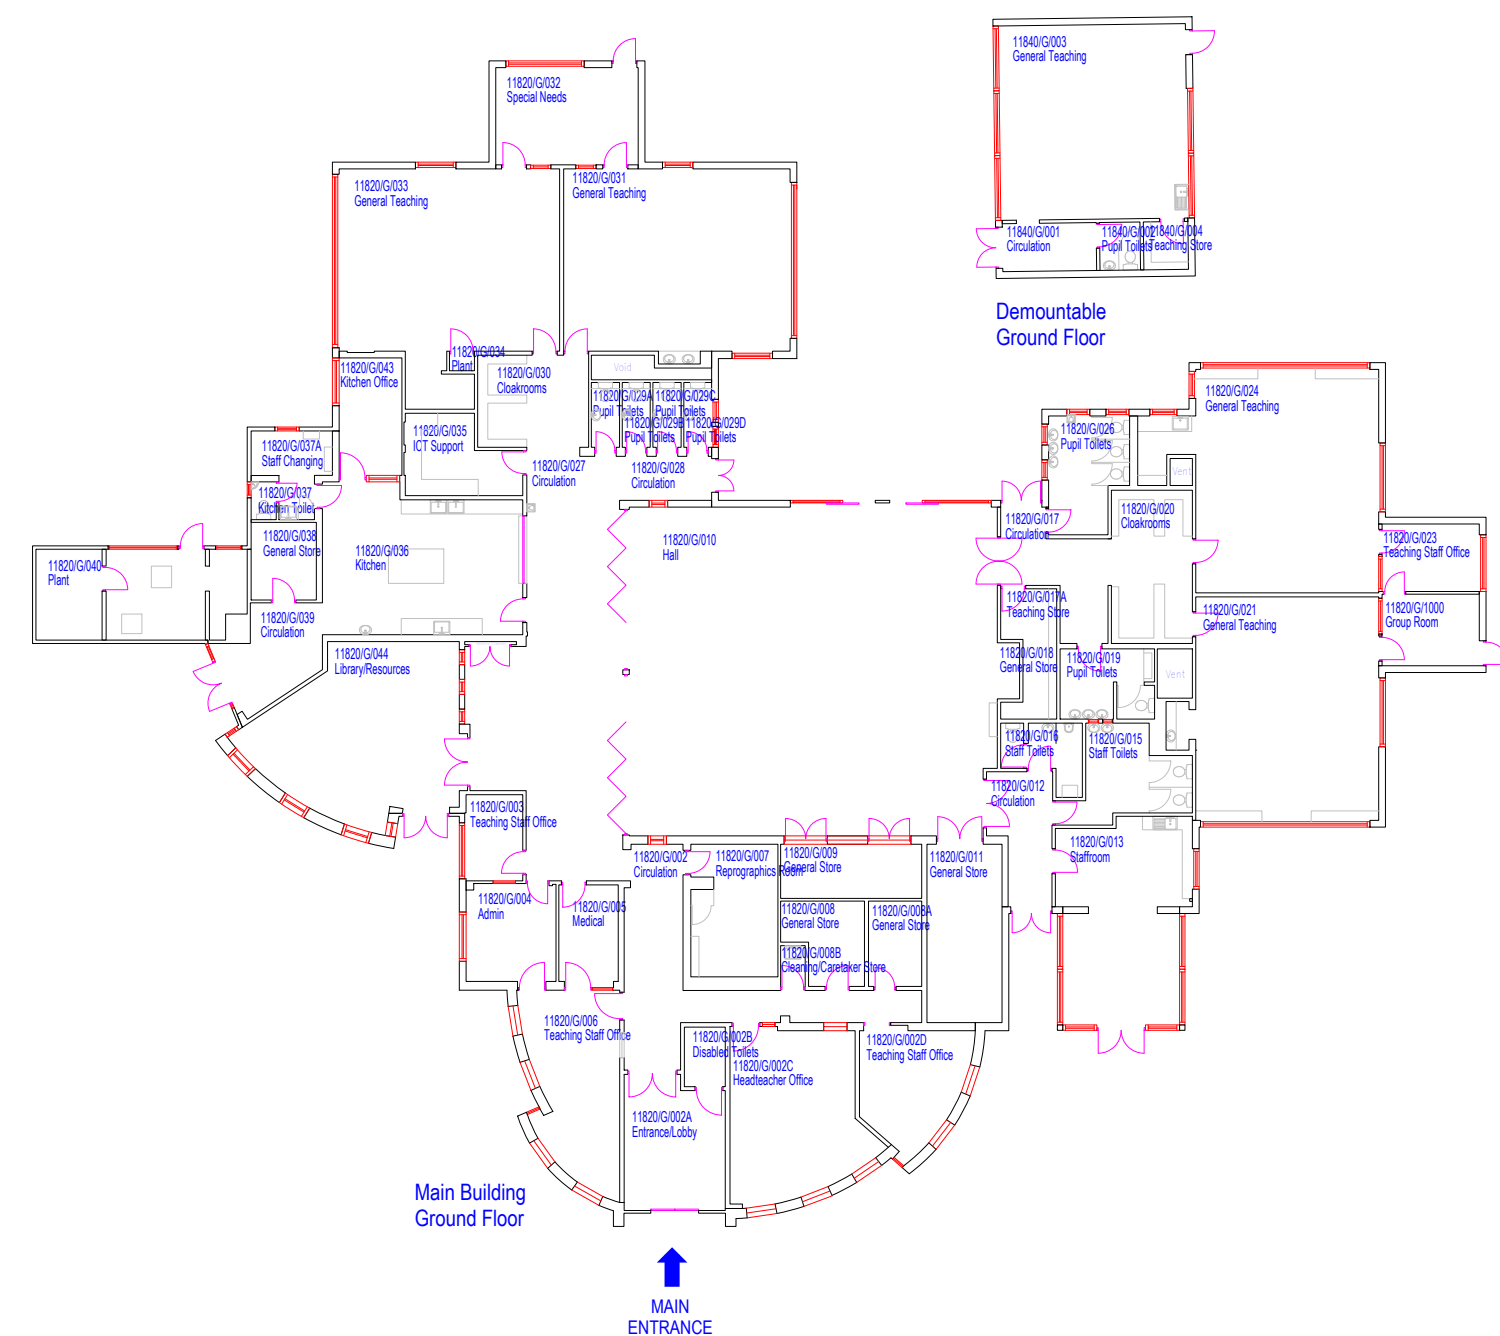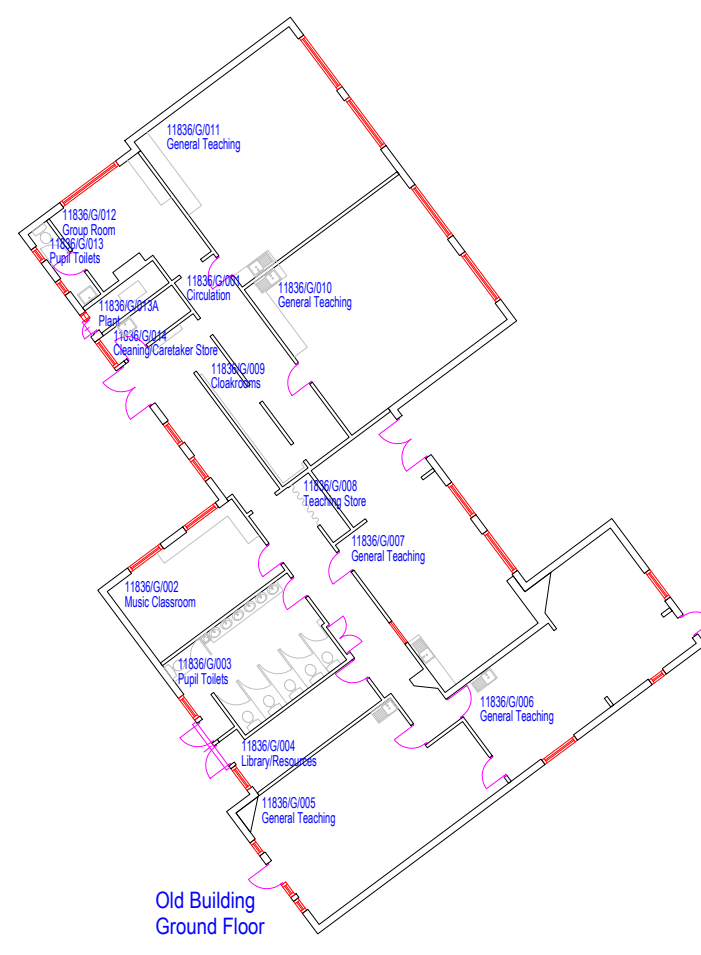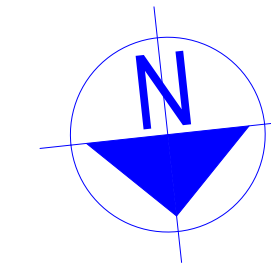

Ground Floor

C	Updated by Cad-Capture	20/01/2011
B	Updated	XYZ
REV	DESCRIPTION	DATE

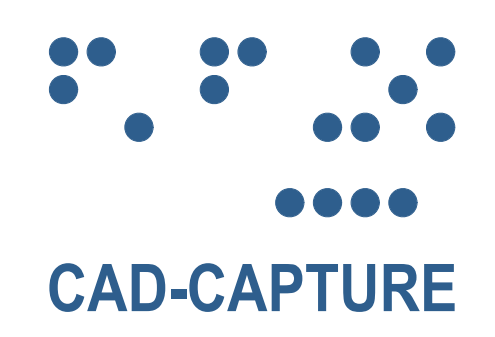

Customer

BSURREY
BCOUNTY COUNCIL

Property:
Laleham C of E (Aided) Primary School
Staines

Title:
Property Plan

Scale: 1:500	Drawn: CADCAP	DfES No 936/3581	Rev: C
Date: 05.03.10	Checked: ARB		

Filename: 00096_01.dwg