



This map is reproduced from Ordnance Survey Material with the permission of Ordnance Survey on behalf of the Controller of Her Majesty's Stationary Office. © Crown Copyright. Unauthorised reproduction infringes Crown Copyright and may lead to prosecution or civil proceedings. All rights reserved. London Legacy Development Corporation, 10004592, 2011.

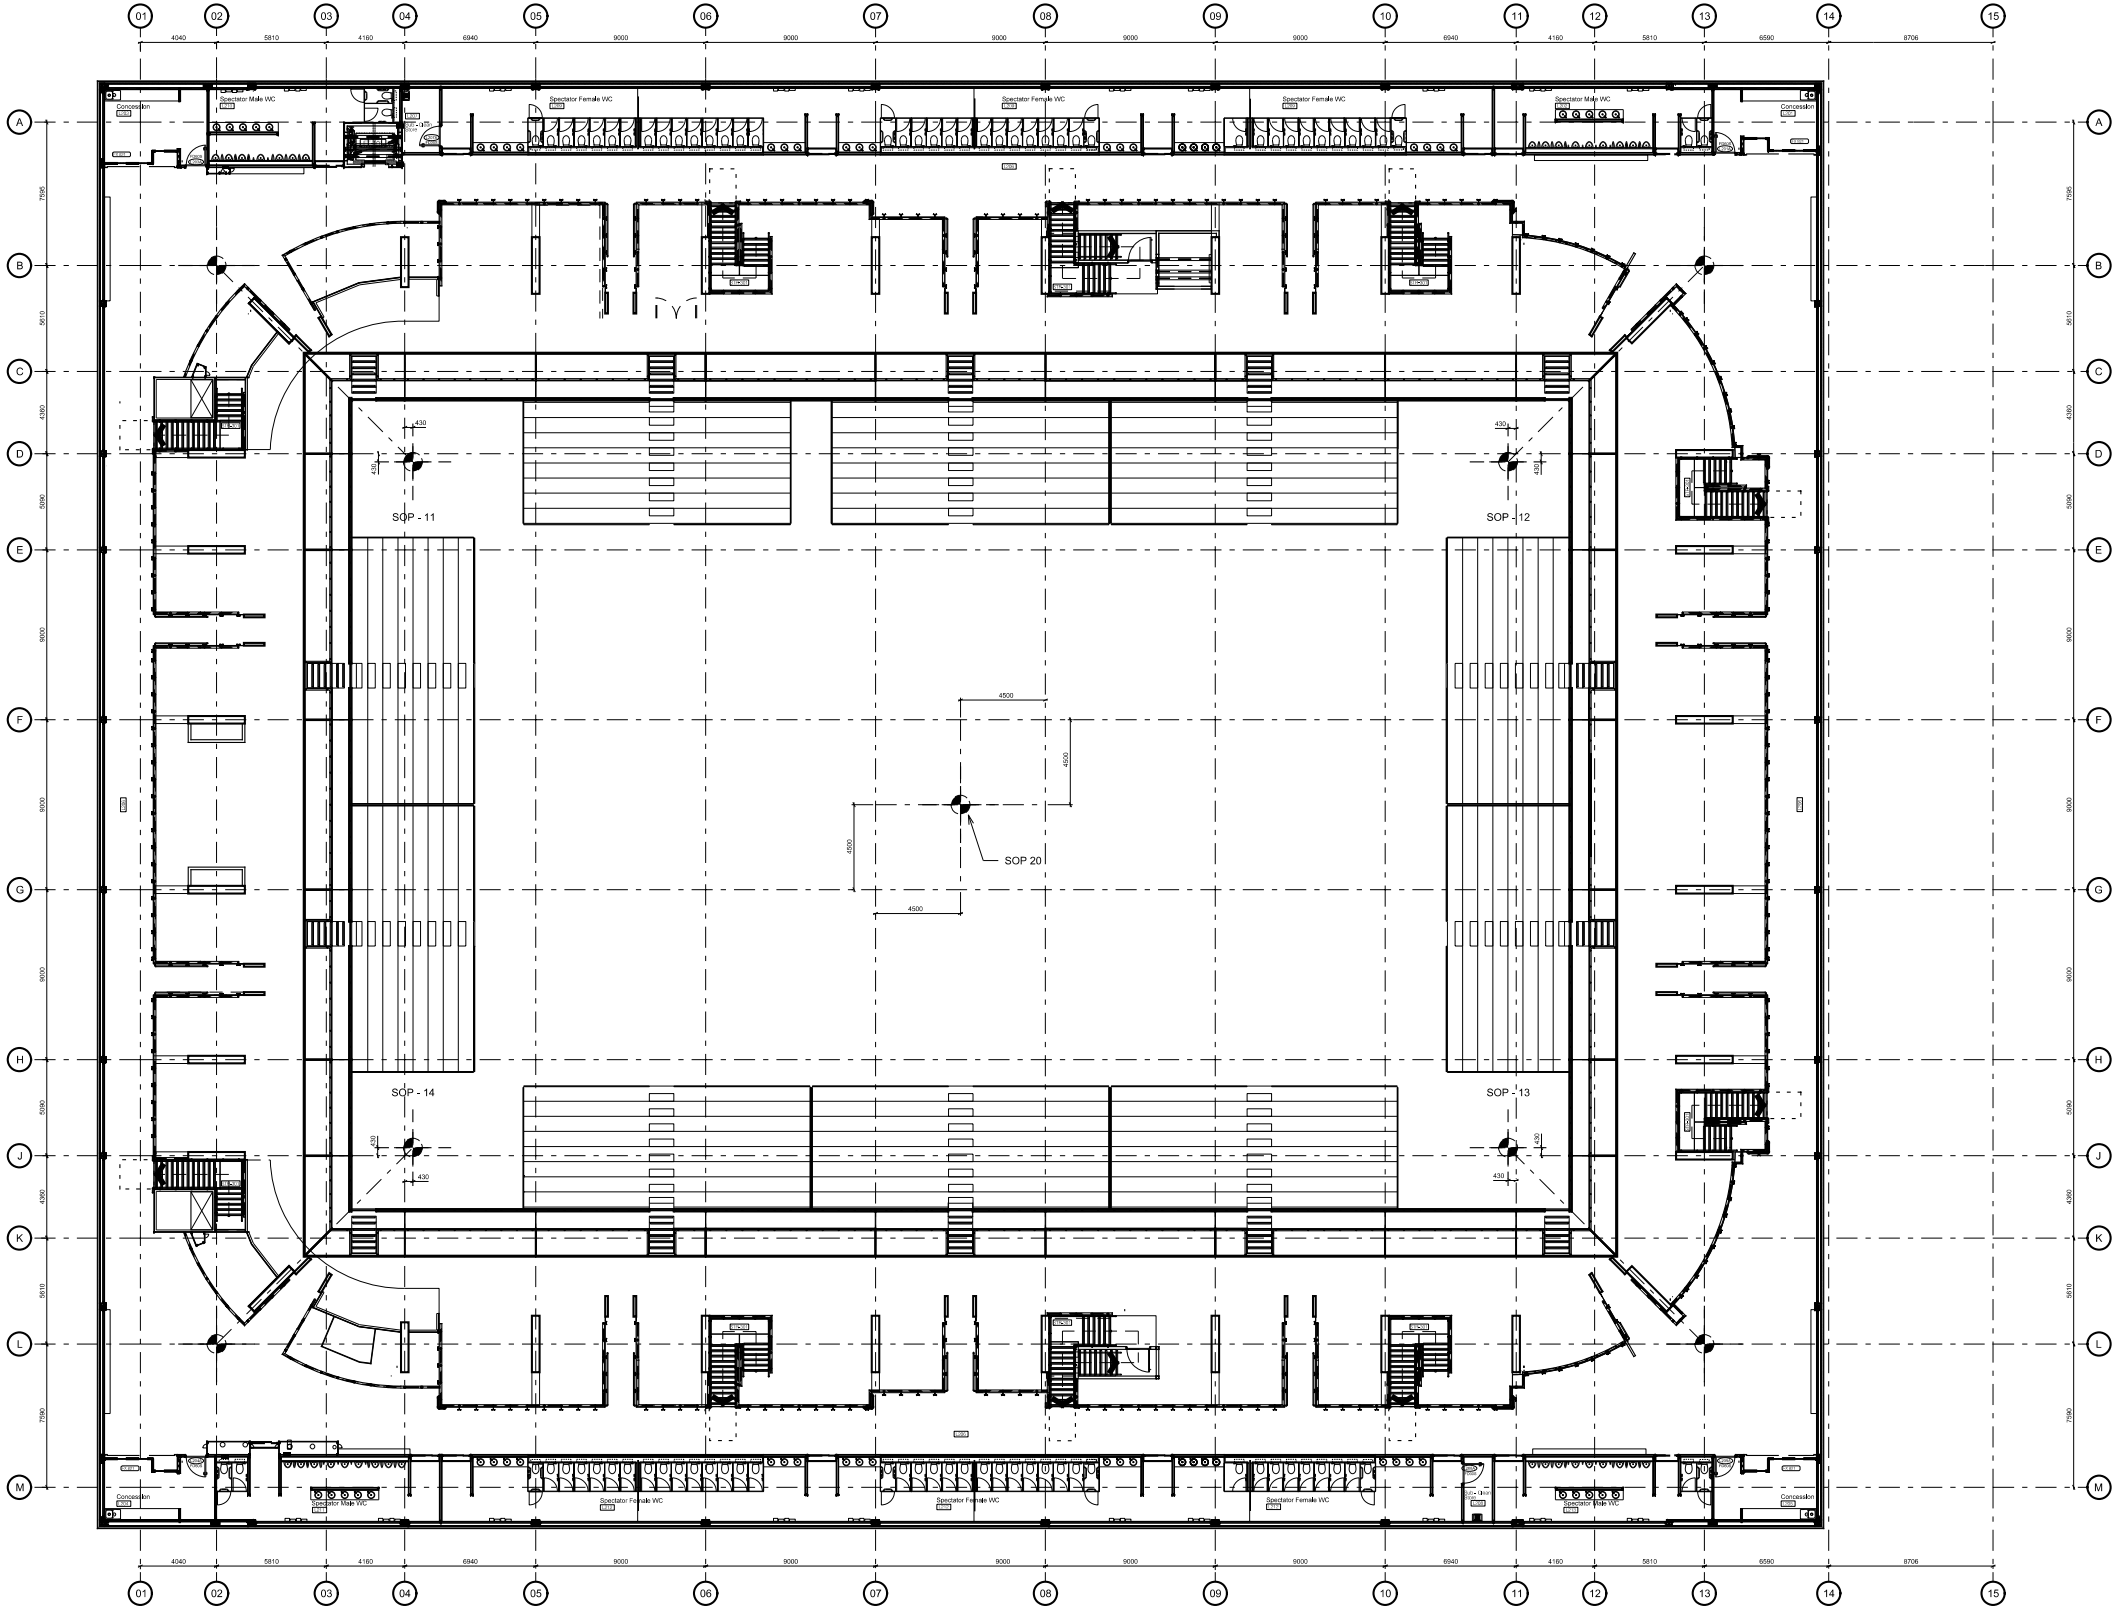

1:200

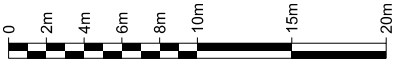

Copyright London Legacy Development Corporation ("LLDC"), 2012. All Rights reserved. Except as permitted by the Copyright, Design and Patents Act 1988, no part of this document may be reproduced, stored, transmitted or distributed in any form or by any means, whether electronic, mechanical, by photocopy, recording or otherwise, without prior permission of a director. Except where otherwise expressly agreed in writing, the LLDC shall have no responsibility or liability for any loss (direct, consequential or otherwise) which may arise from the reliance on or use of this document or the information contained in it.

Do
No

Z
X
C0

R
Sa
In
de
Co

Dis
De
Fo
Sa
00

Cr

Dr

Pro

Dr

Da

Pu

Dr

LC4