




KLATCH STUDIO / STUDIO 2: BLACK BOX

FIRST FLOOR. 1.800SQFT / 167.8M²

FLOOR PLAN PAGE 1
DETAILED

NOT TO SCALE. ALL MEASUREMENTS ARE APPROXIMATE - PLEASE ASK US IF YOU HAVE SPECIFIC REQUIREMENTS.

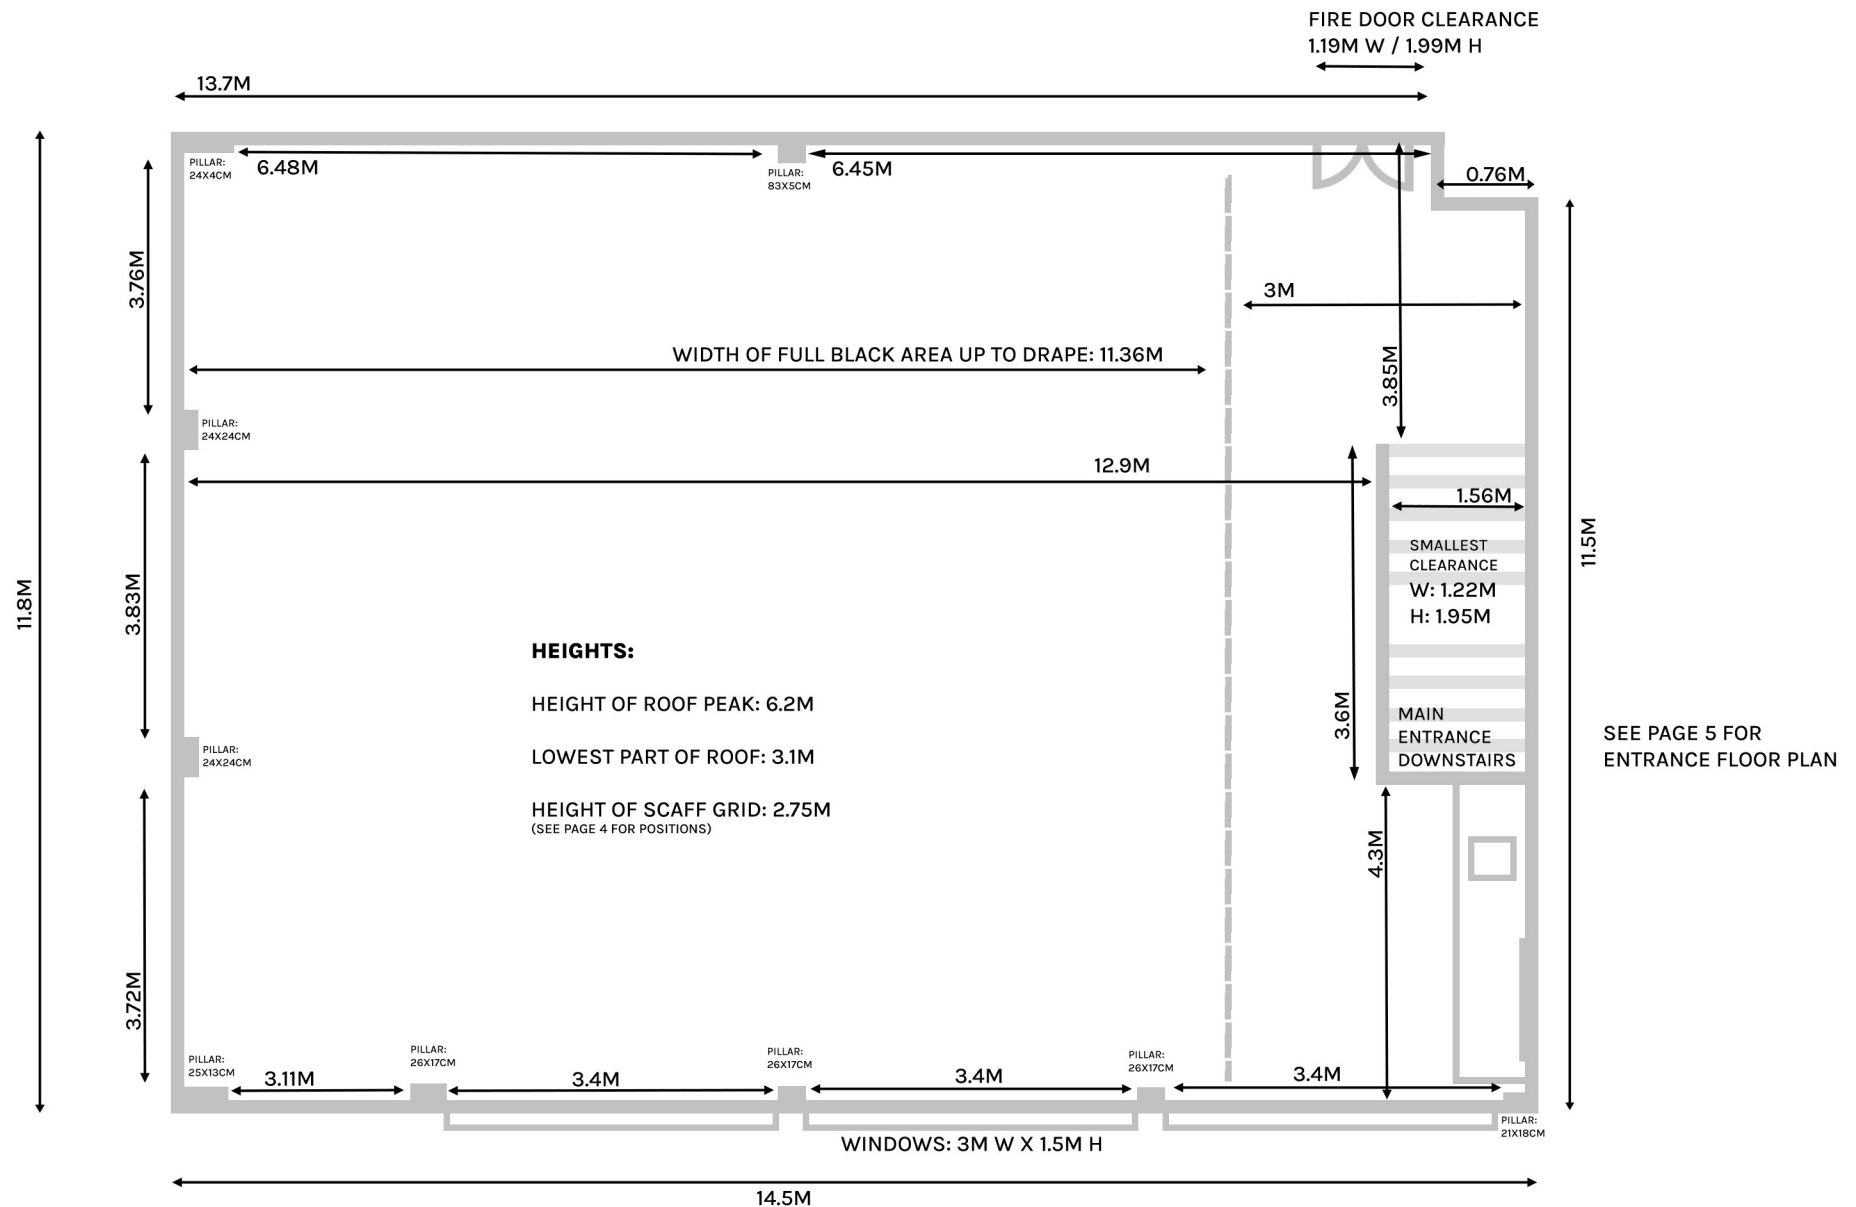




KLATCH STUDIO / STUDIO 2: BLACK BOX

FIRST FLOOR. 1.800SQFT / 167.8M²

NOT TO SCALE. ALL MEASUREMENTS ARE APPROXIMATE - PLEASE ASK US IF YOU HAVE SPECIFIC REQUIREMENTS.

FLOOR PLAN PAGE 2
SIMPLIFIED/BLANK

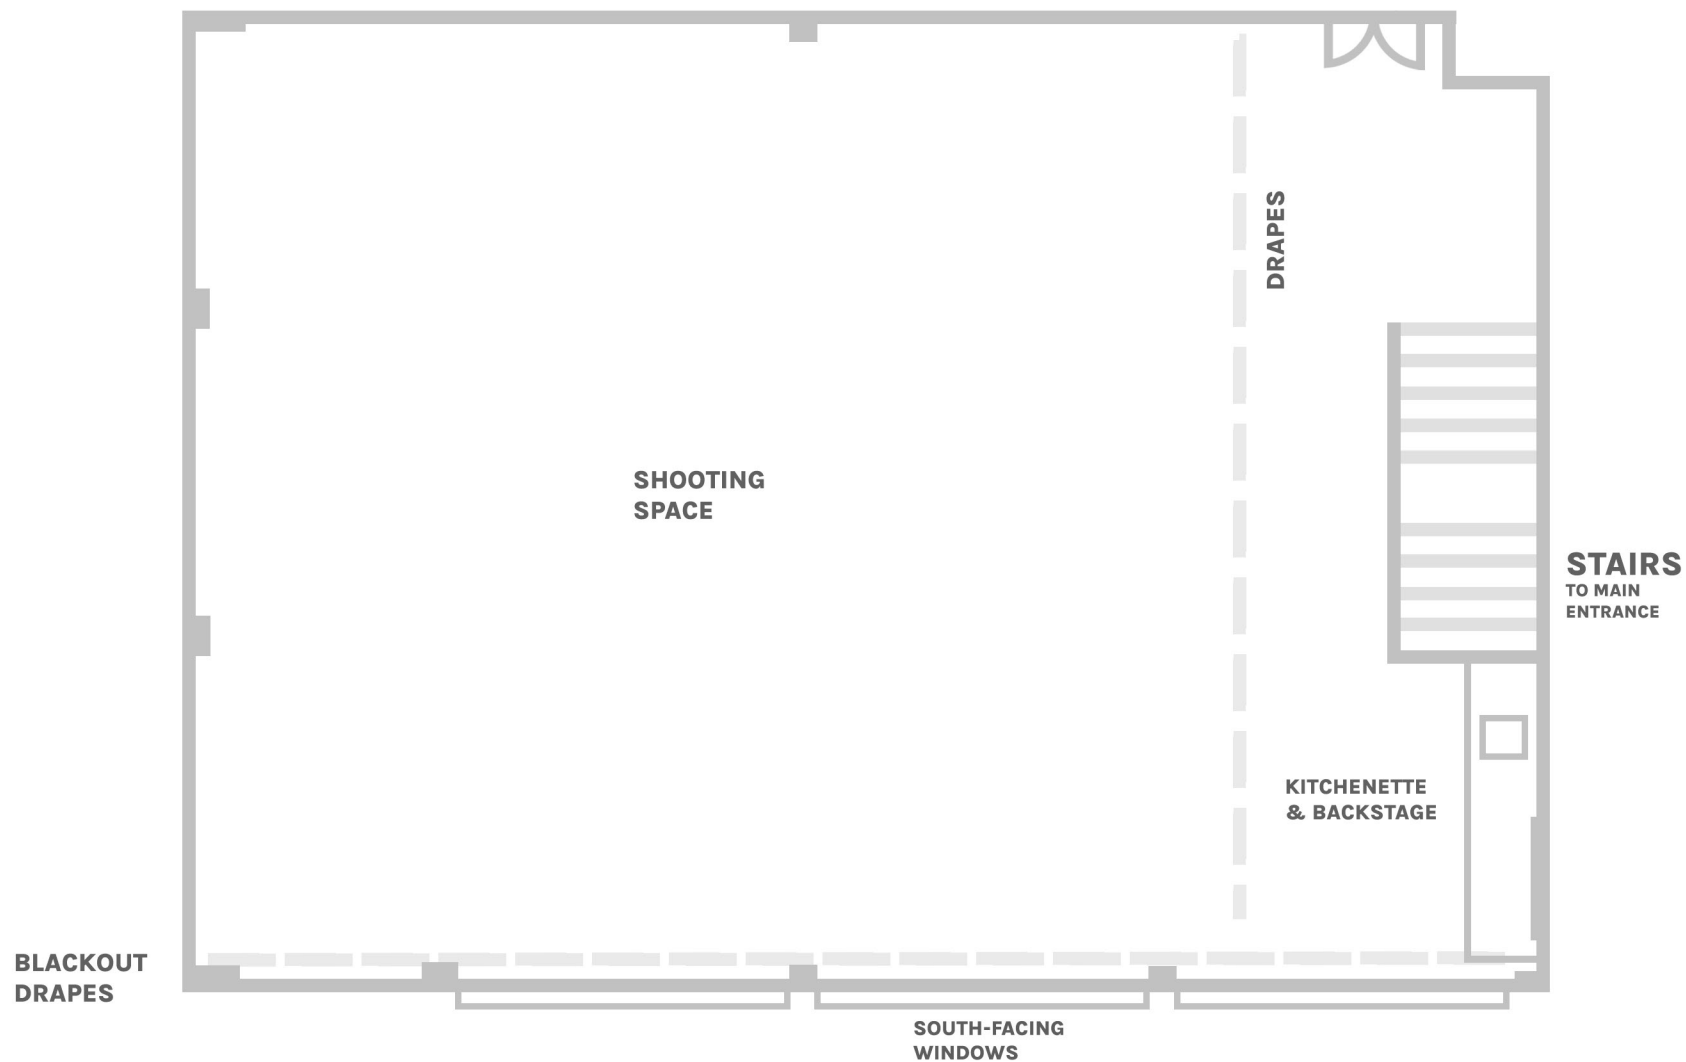




KLATCH STUDIO / STUDIO 2: BLACK BOX

FIRST FLOOR. 1.800SQFT / 167.8M²

NOT TO SCALE. ALL MEASUREMENTS ARE APPROXIMATE - PLEASE ASK US IF YOU HAVE SPECIFIC REQUIREMENTS.

FLOOR PLAN PAGE 3

POWER OUTLETS

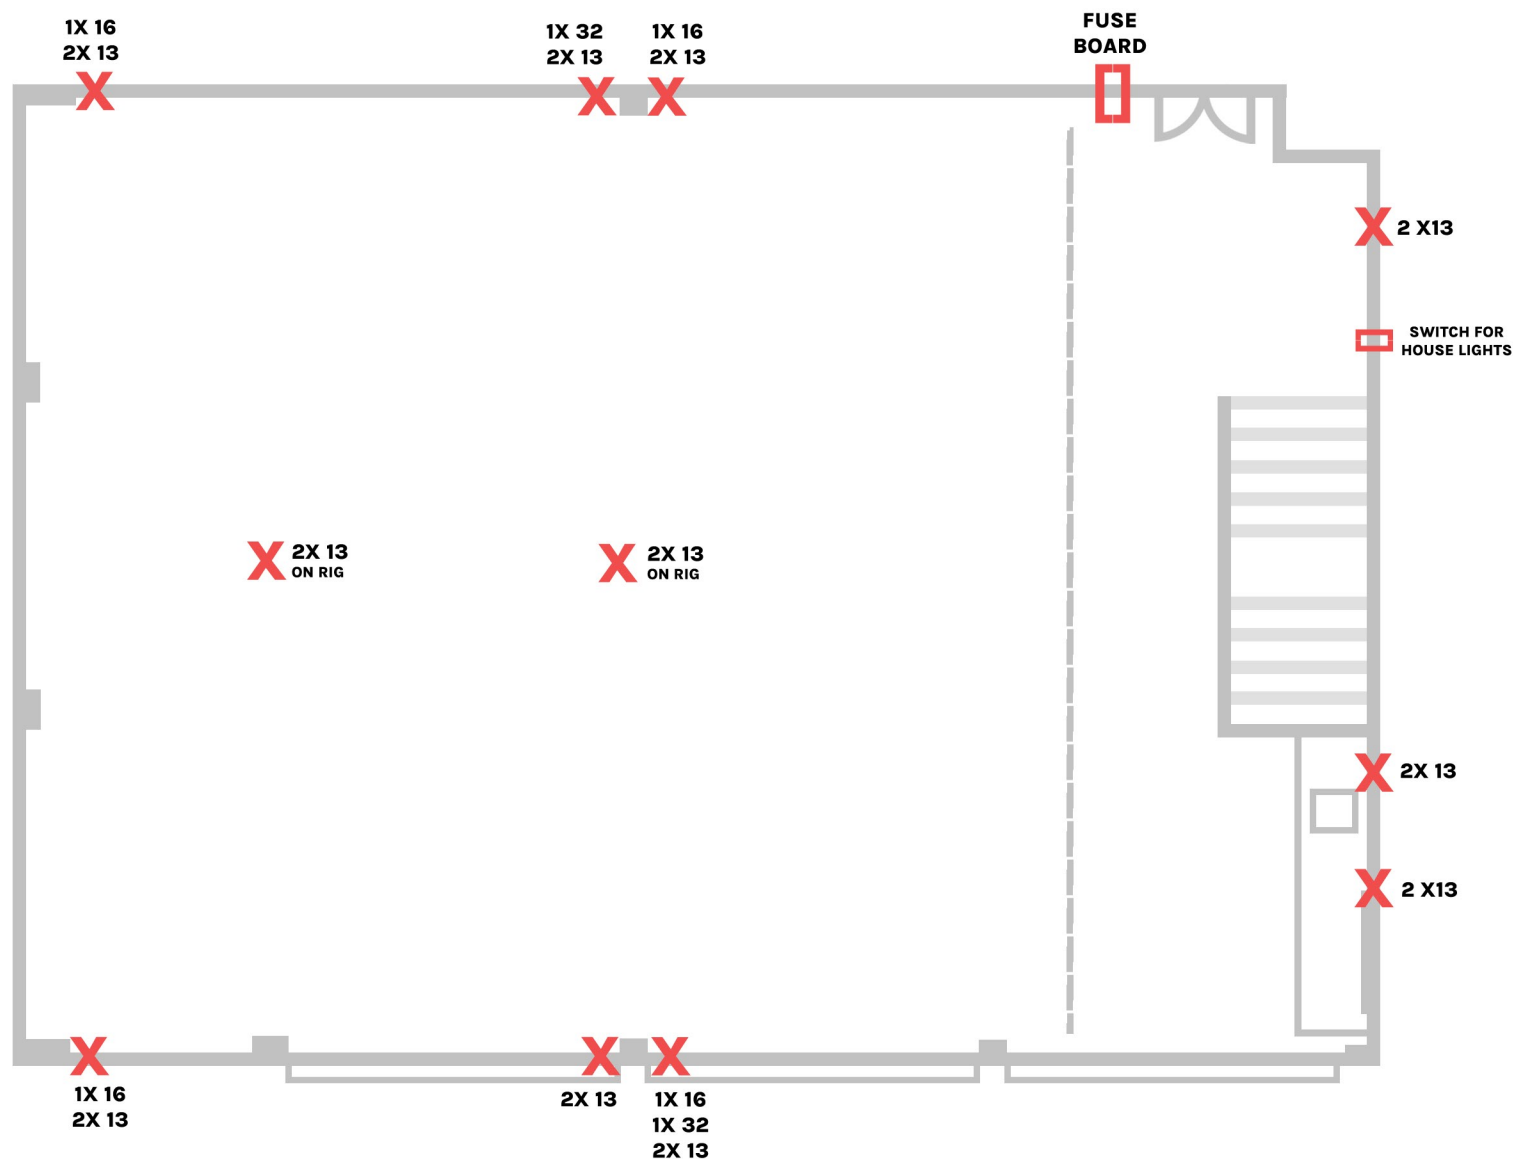




KLATCH STUDIO / STUDIO 2: BLACK BOX

FIRST FLOOR. 1.800SQFT / 167.8M²

NOT TO SCALE. ALL MEASUREMENTS ARE APPROXIMATE - PLEASE ASK US IF YOU HAVE SPECIFIC REQUIREMENTS.

FLOORPLAN PAGE 4 SCAFFOLD GRID

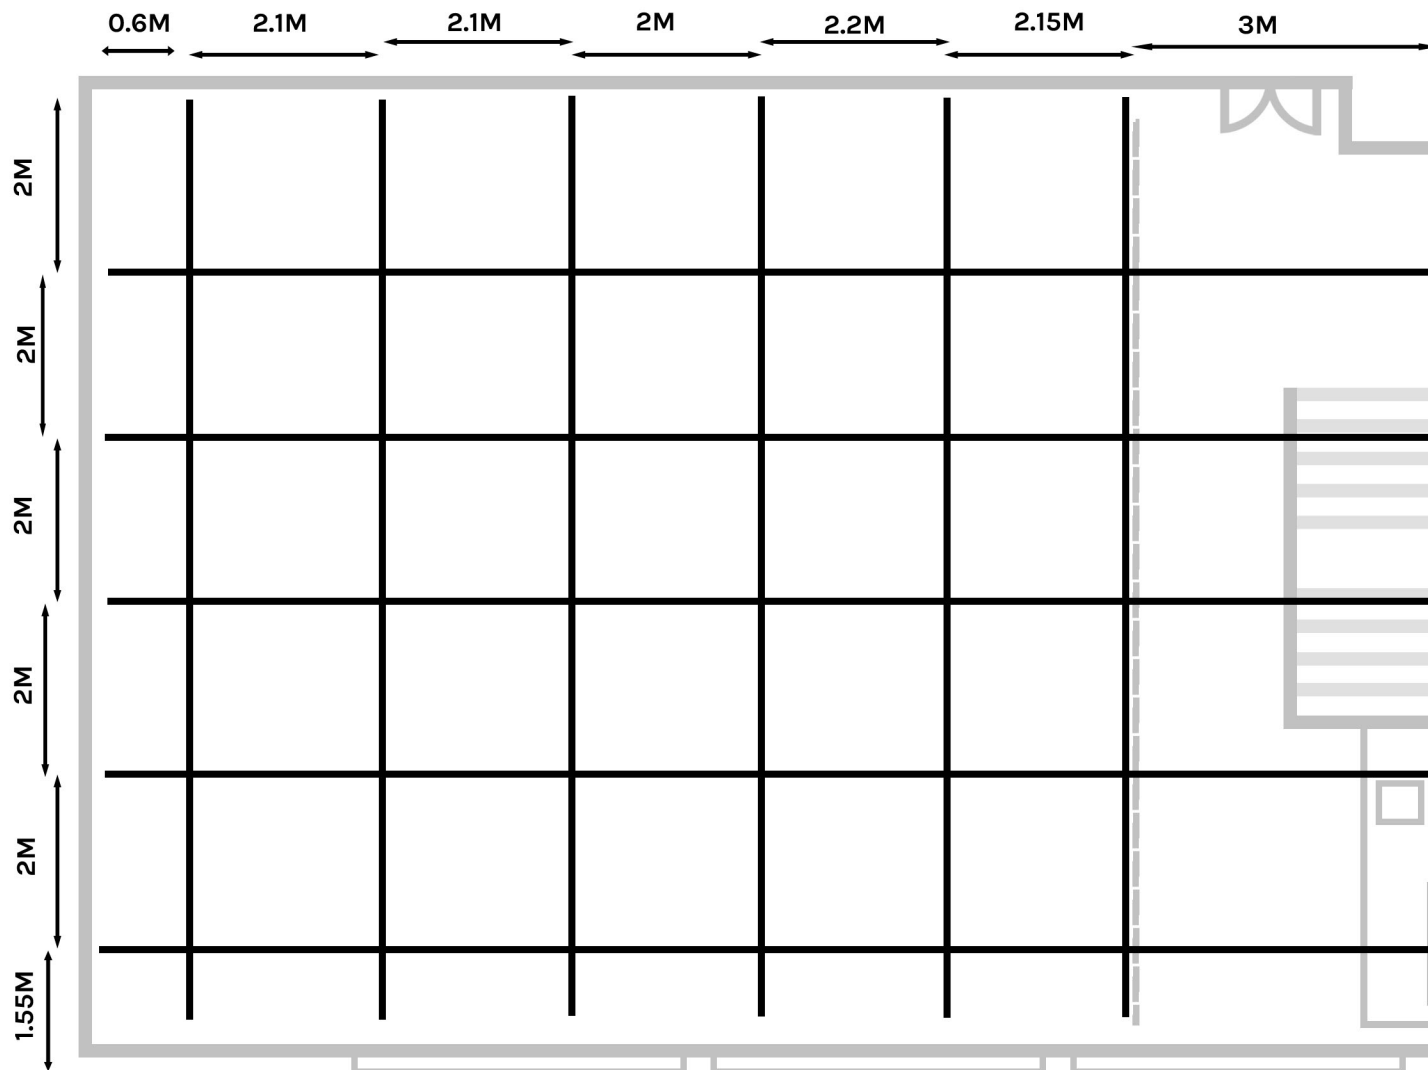

RIG HEIGHT:
APPROX 2.75M

SCAFFOLDING
DIAMETER: 48.3MM

WEIGHT:

PLEASE CHECK WITH US
BEFOREHAND IF YOU
PLAN TO USE VERY HEAVY
LOADS OF EQUIPMENT

PLEASE NOTE:

YOU MUST SUPPLY
YOUR OWN GRIP, CLAMPS,
HOOKS ETC. TO HANG
YOUR LIGHTING

WE DO NOT HAVE ANY
ADDITIONAL SCAFF BEAMS
IN-HOUSE

FOR EXTRA KIT HIRE
PLEASE CONTACT
WWW.SHOOTBLUE.TV




KLATCH STUDIO / STUDIO 2: BLACK BOX

FIRST FLOOR. 1.800SQFT / 167.8M²

NOT TO SCALE. ALL MEASUREMENTS ARE APPROXIMATE - PLEASE ASK US IF YOU HAVE SPECIFIC REQUIREMENTS.

FLOOR PLAN PAGE 5

ENTRANCE / LOBBY (GROUND FLOOR)

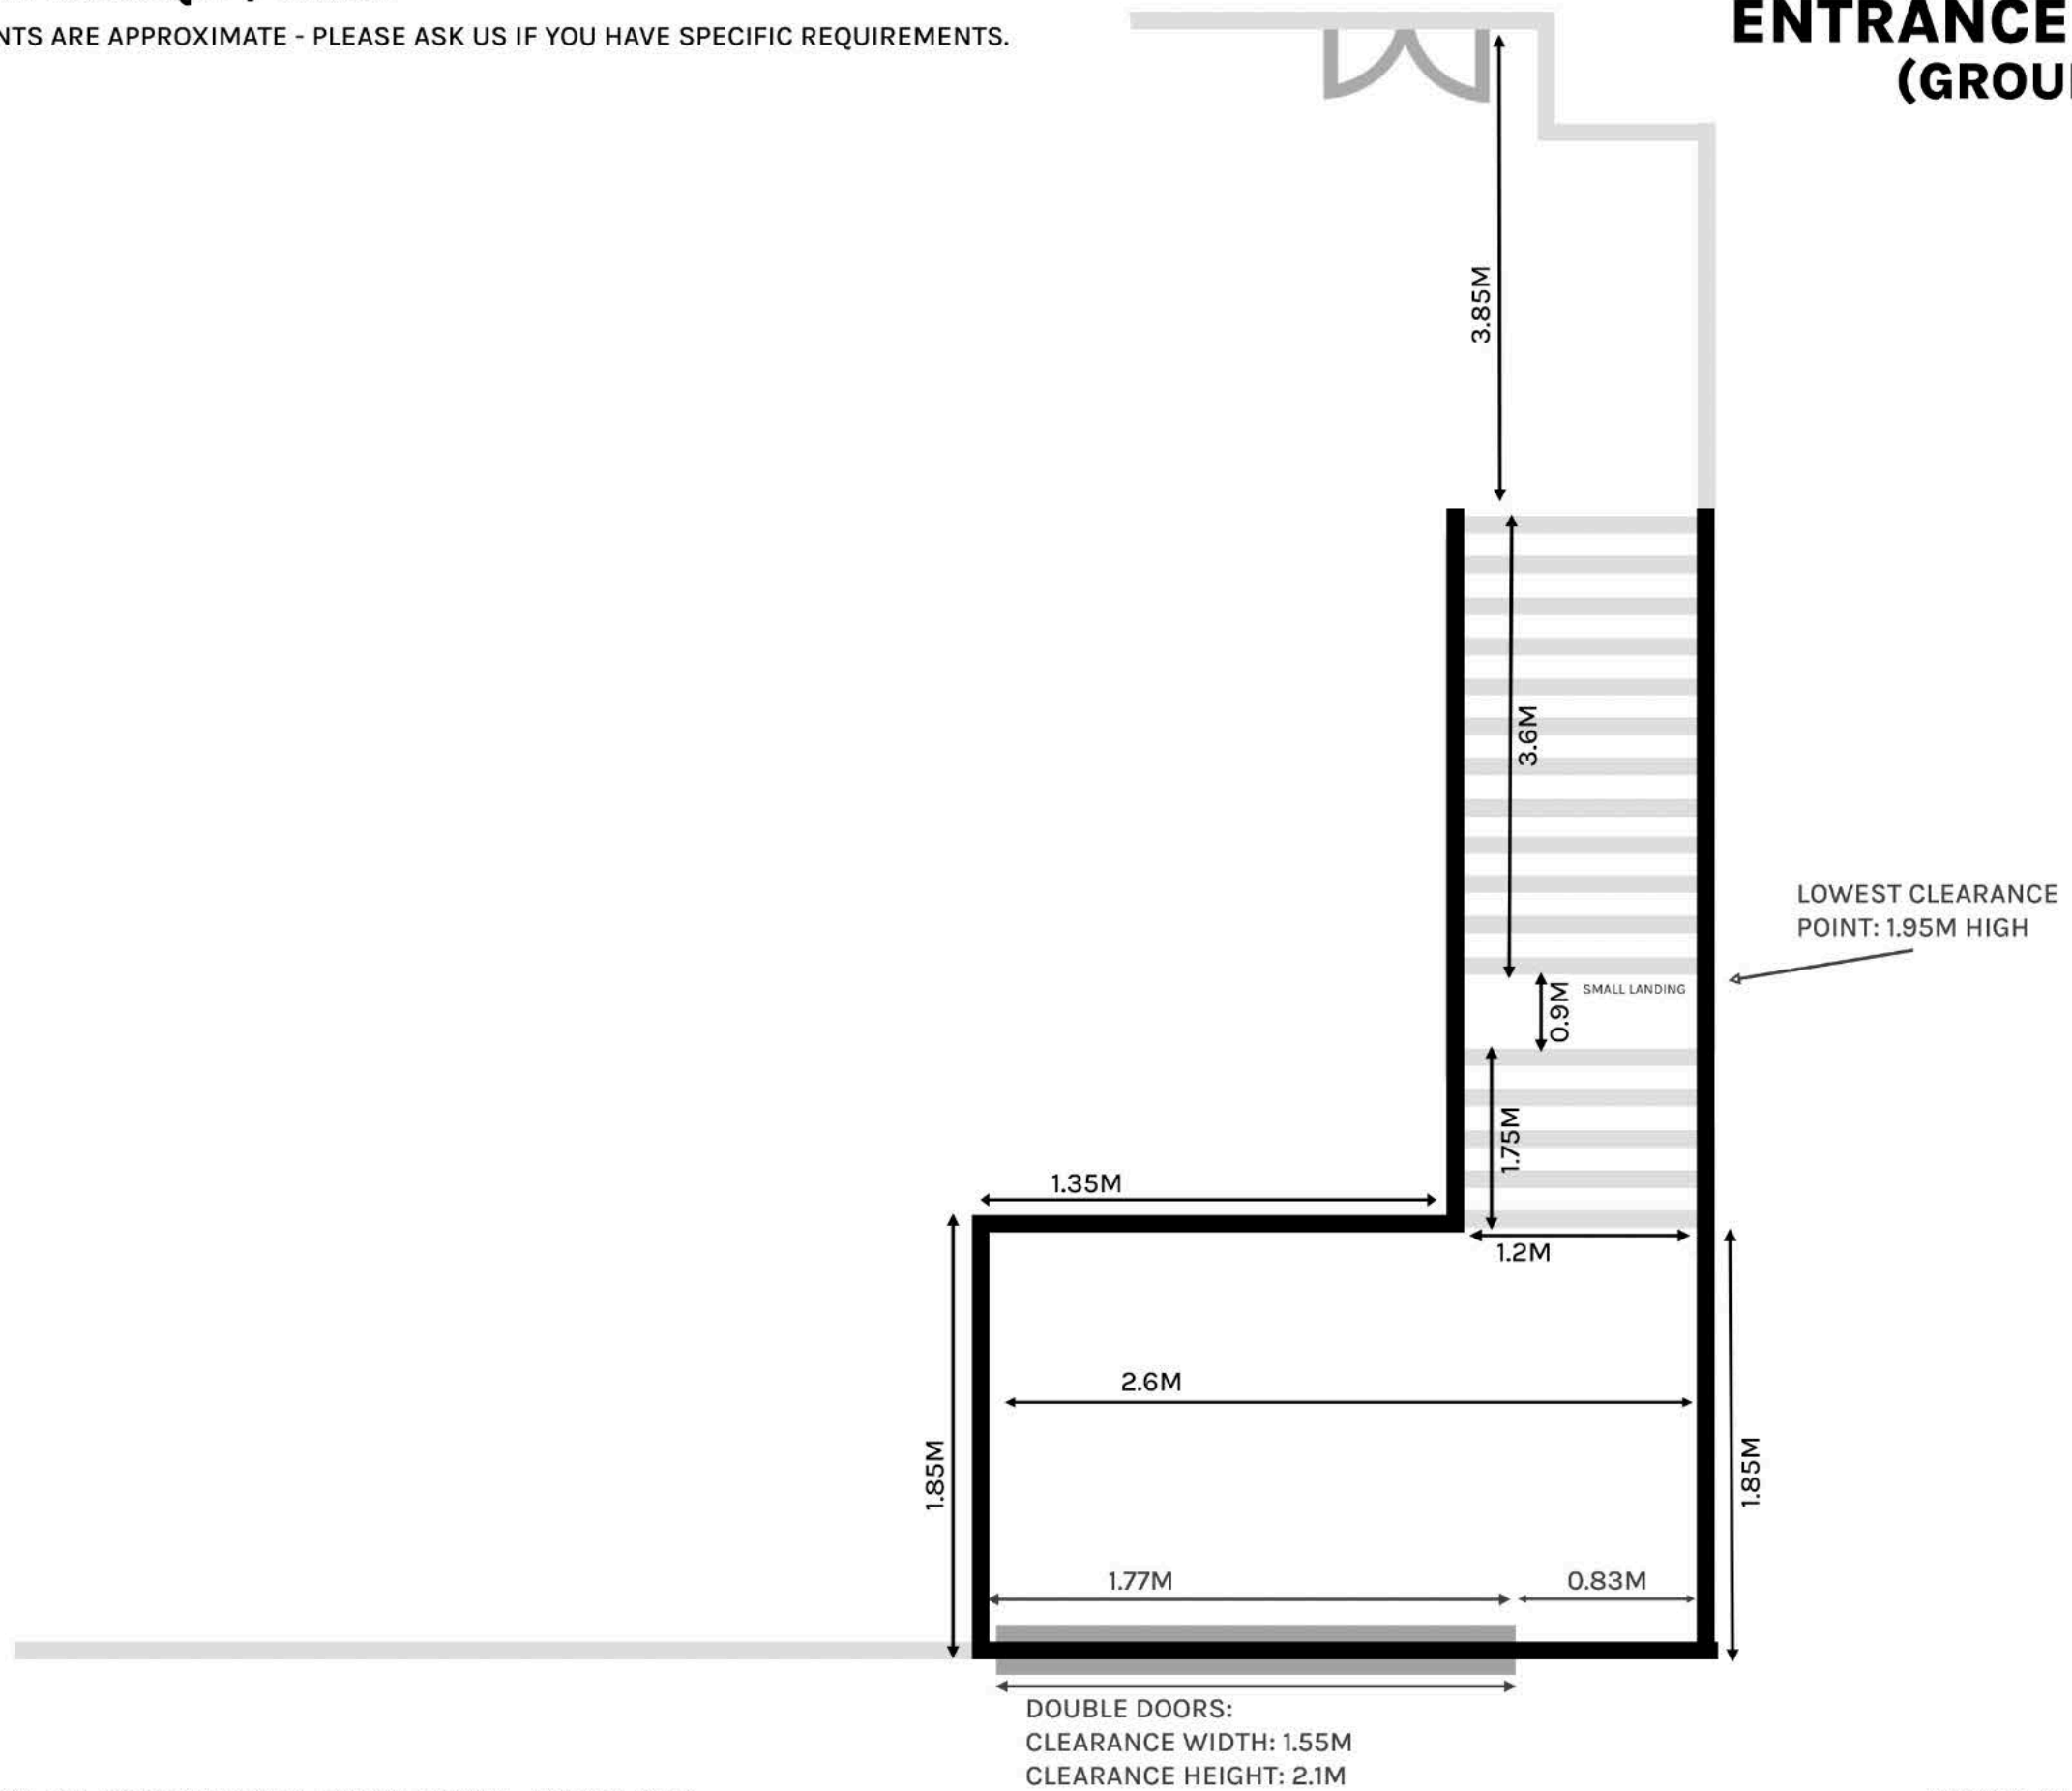

KLATCH STUDIO: BLACK BOX, 44 GORST ROAD, PARK ROYAL, NW10 6LD

We are a social enterprise! By working with us you fund films for charities around the world.

WWW.KLATCHSTUDIO.CO.UK

Studio Manager: becca@klatchstudio.co.uk