


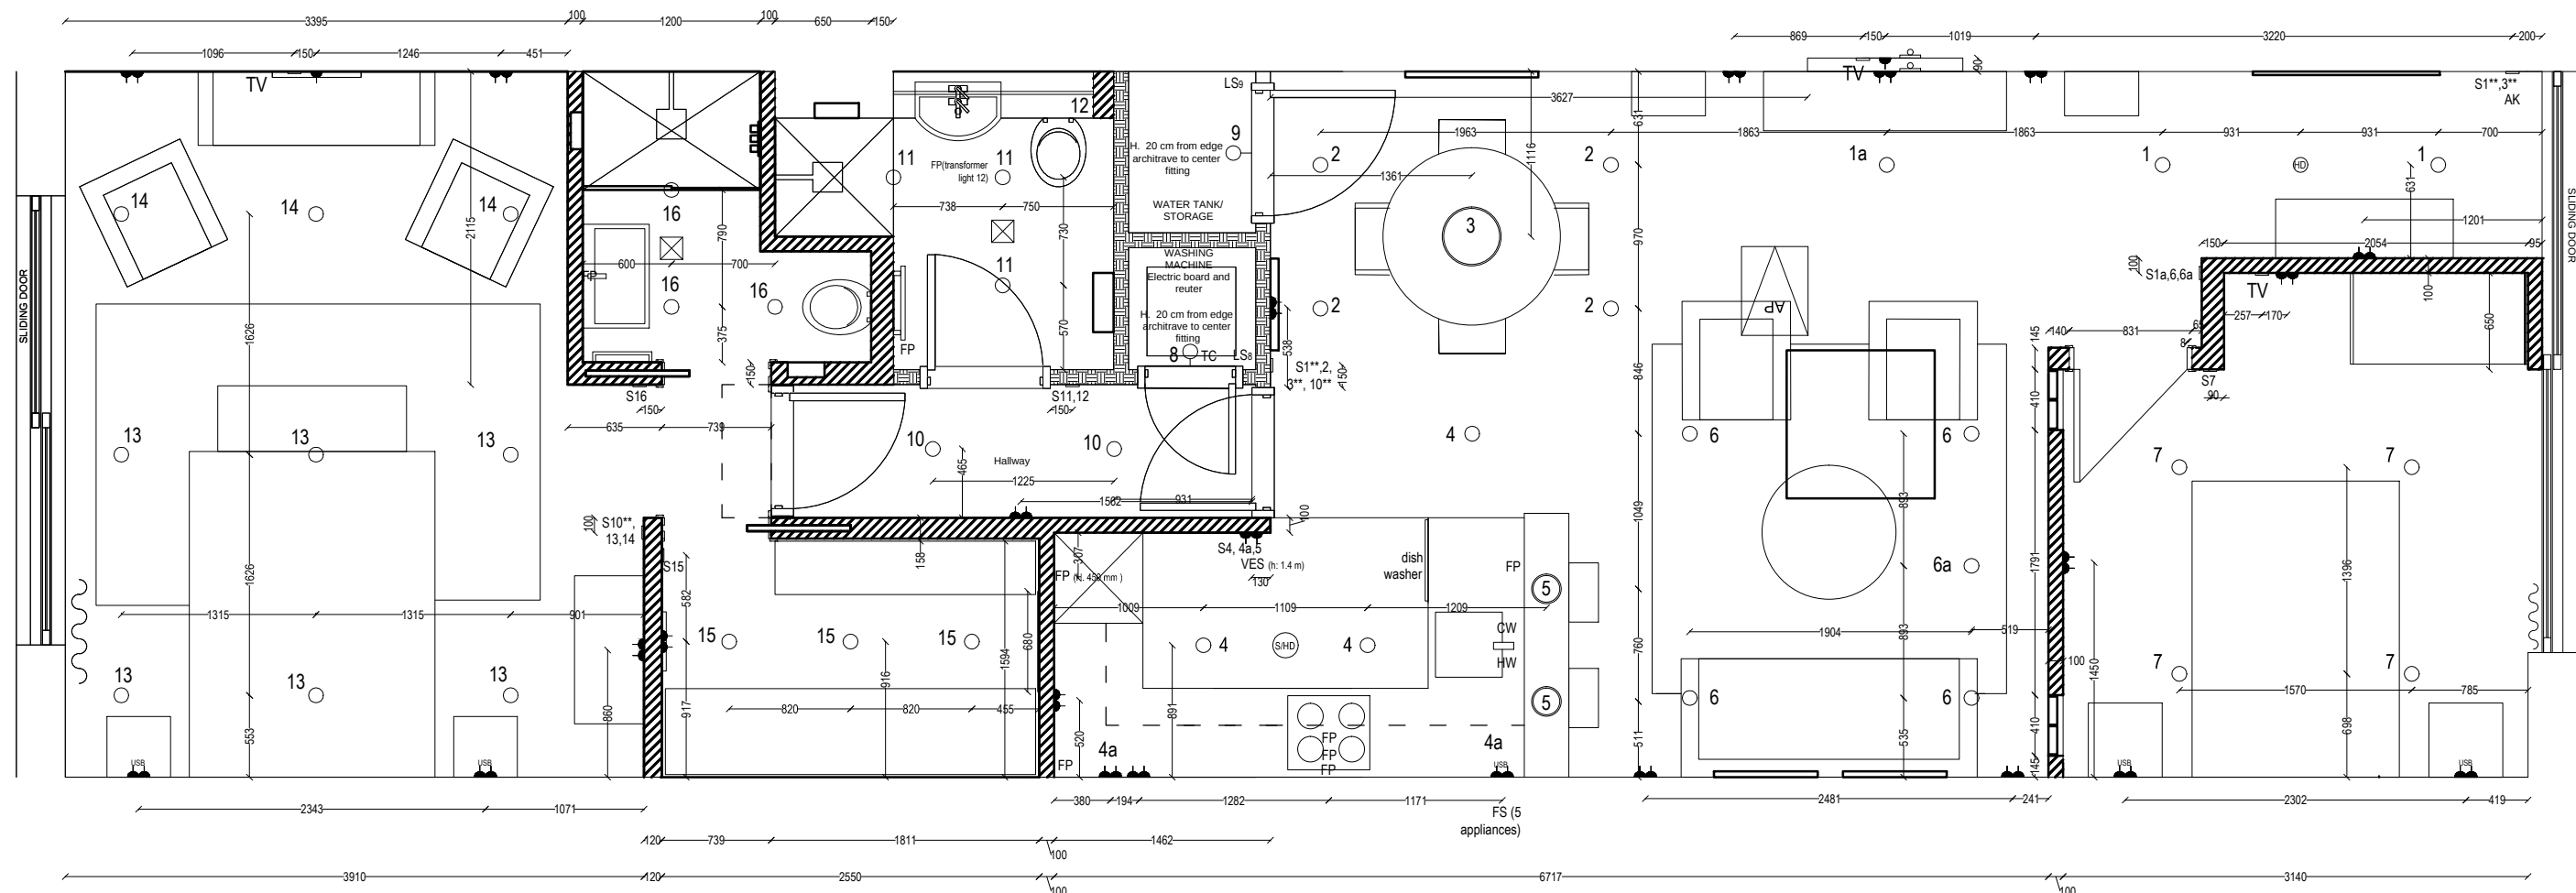

Symbols

- ▲ Single Socket
- ▲ Double Socket
- ▲ Double Socket with USB port
- TV TV Point
- S Switch
- FP Feed Cable
- CW Cold Water
- HW Hot Water
- Brush Plate/Pipe 40 mm diam.
- Heat Detector
- Heat/Smoke detector
- VES Video entry system
- TC Thermostat Control
- Wall light
- Down light
- Pendant light
- LS Light Sensor
- AK Alarm, Keyboard
- FS Fuse Spur
- Grill extraction

Notes:

- _All dimensions to be confirmed on site
- _Confirm location transformer lights kitchen
- _Confirm extraction bathrooms
- _Confirm extraction kitchen
- _Confirm location alarm sensors
- _Keep doors, apply vinyl on glass bedroom door
- _All electric plates 450 mm from finished floor to center.
- _All switches 1.1 mts from floor to center.
- _Check on site location fuse spur extractor bathrooms
- _Change all architraves.
- _Bathrooms detailed on separate drawings
- _Exact location fuse spur kitchen appliances to be confirmed once final drawings kitchen are provided.
- _Bottom plate sockets above worktop to match top first tile (app. 150 mm)



New Walls



Existing Walls